


THICKENED EDGE LONGITUDINAL

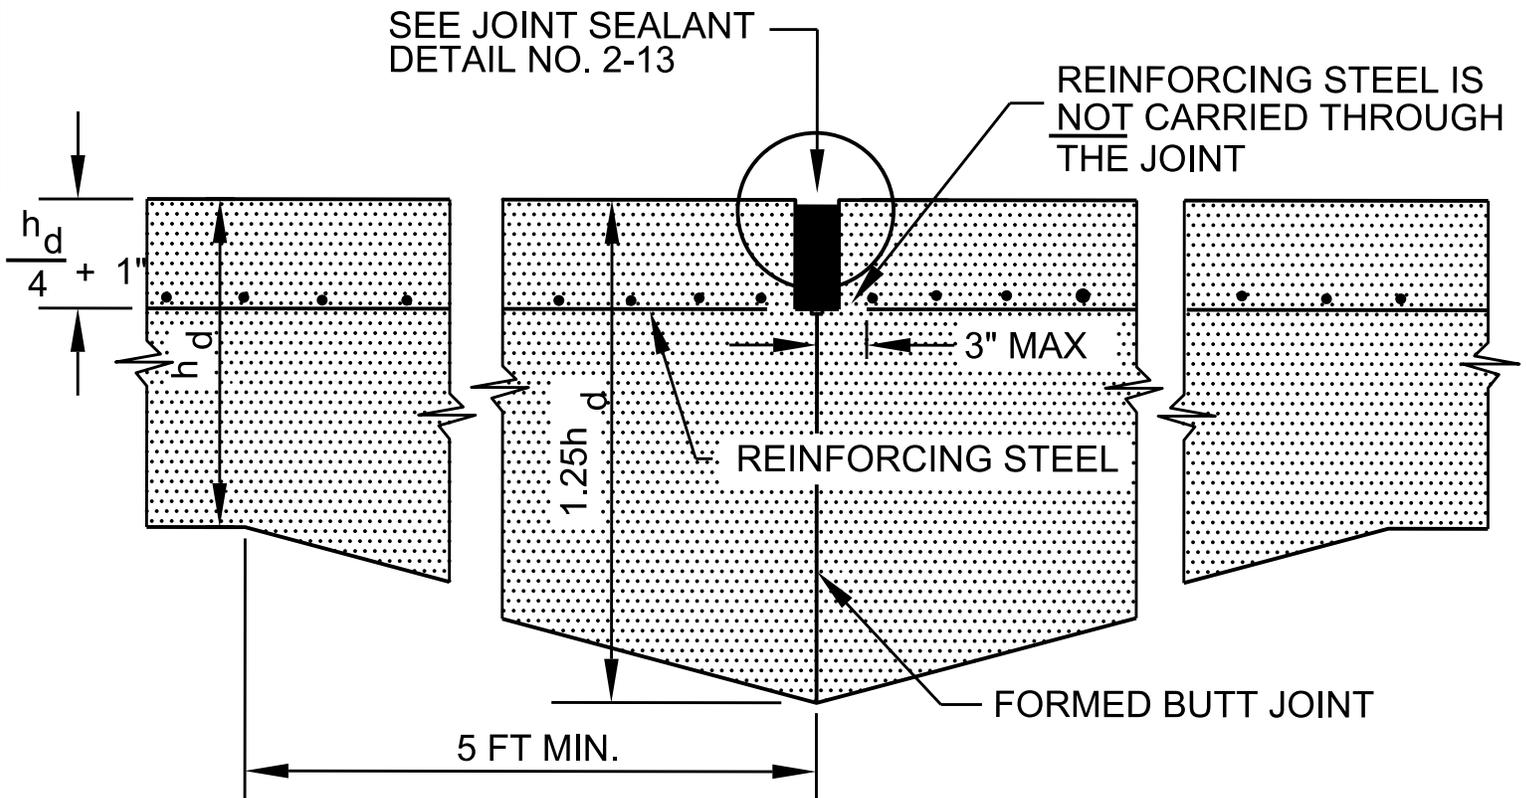

NOTE: THE DEPTH OF THE THICKENED EDGE WILL BE 1.25 TIMES THE EQUIVALENT (NONREINFORCED) PAVEMENT THICKNESS, NOT THE ACTUAL (REINFORCED) THICKNESS.

REFERENCE: TM 5-825-3/AFM 88-6, CHAPTER 3,
RIGID PAVEMENTS FOR AIRFIELDS

CONSTRUCTION JT (TE LONGITUDINAL)
FOR REINFORCED CONCRETE PAVEMENTS

DATE
AUG 1992

FIGURE
2-11d