


KEYED THICKENED EDGE LONGITUDINAL

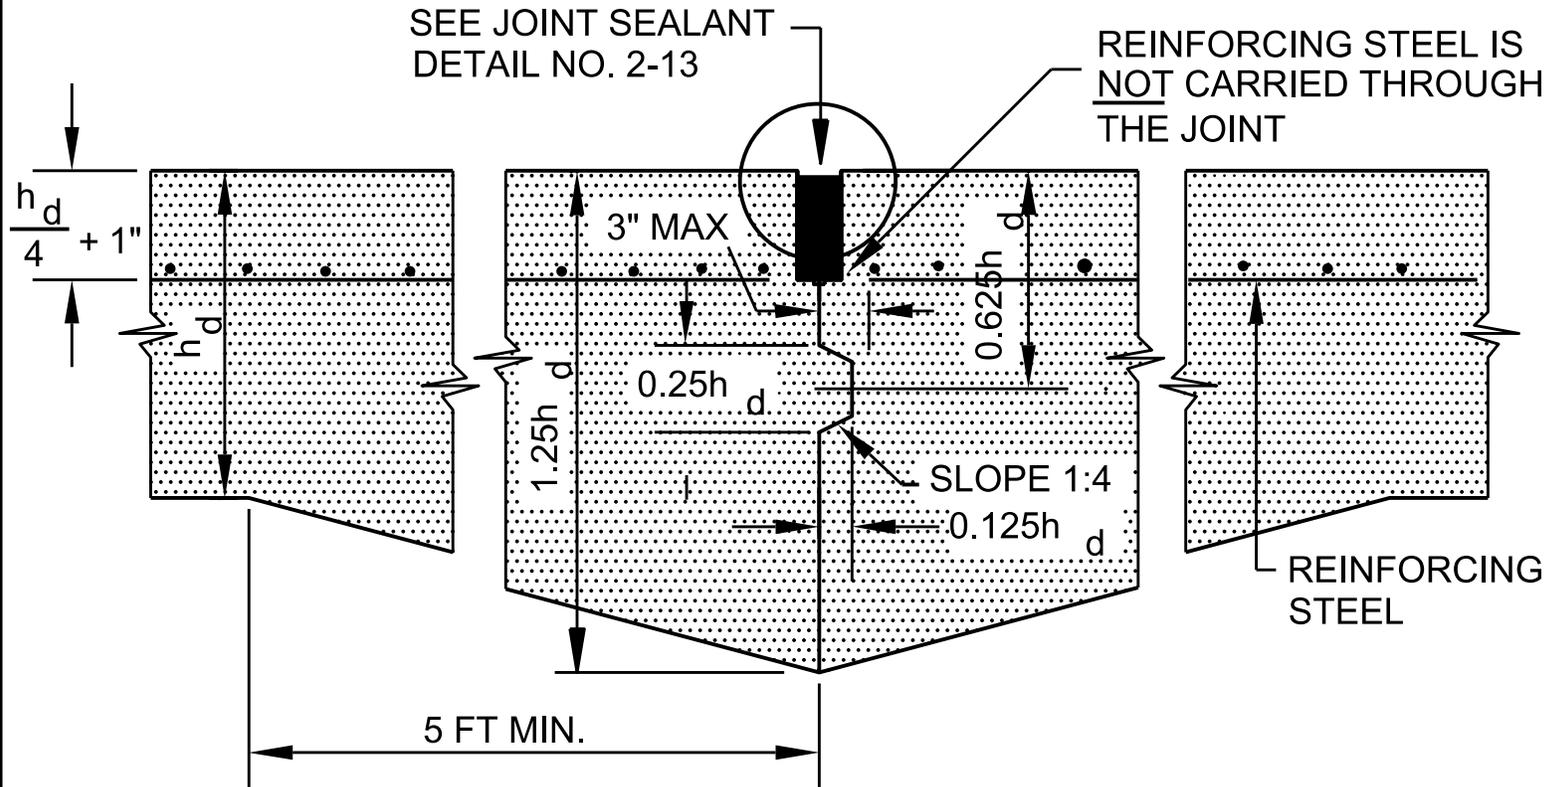

A TOLERANCE OF $\pm \frac{1}{16}"$ MAY BE ALLOWED
FOR KEY DIMENSIONS AND LOCATION.

NOTE: THE DEPTH OF THE THICKENED EDGE WILL BE 1.25 TIMES
THE EQUIVALENT (NONREINFORCED) PAVEMENT THICKNESS,
NOT THE ACTUAL (REINFORCED) THICKNESS.

REFERENCE: TM 5-825-3/AFM 88-6, CHAPTER 3,
RIGID PAVEMENTS FOR AIRFIELDS