


# CAR PARKING DIMENSIONS

## RECOMMENDED RANGE OF CAR STALL WIDTH (SW)

	WIDTH (FT)	8	9	10	11	12
SMALL CAR USE		█				
ALL DAY PARKER USE			█			
STANDARD CAR USE				█		
LUXURY AND ELDERLY USE					█	
SUPERMARKET AND CAMPER USE						█
HANDICAPPED USE	*					█

\* MINIMUM REQUIREMENTS = 2 PER 100 STALLS AS SPECIFIED BY FEDERAL LAW; PLACE CONVENIENT TO DESTINATION

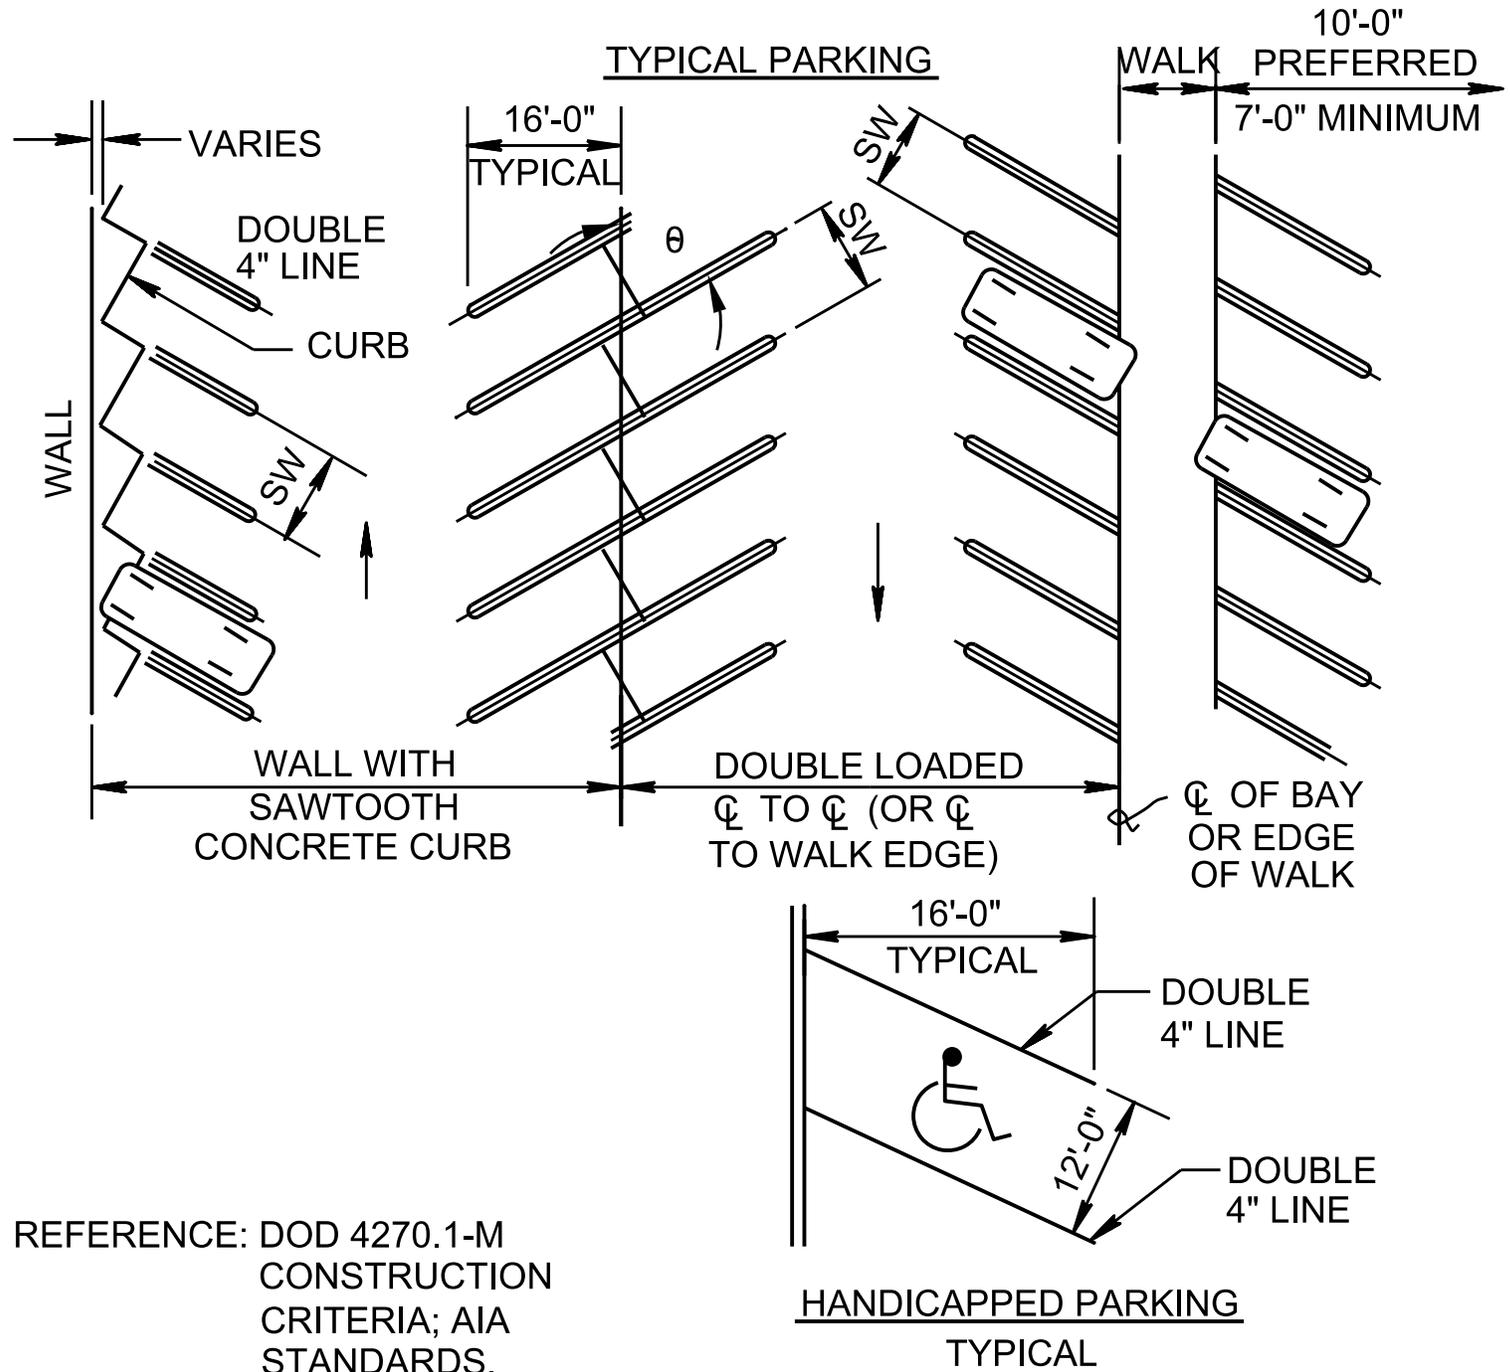

TYPICAL HANDICAPPED CAR PARKING LAYOUT

DATE  
AUG 1992

FIGURE  
2-32d