



(A) DOWELED

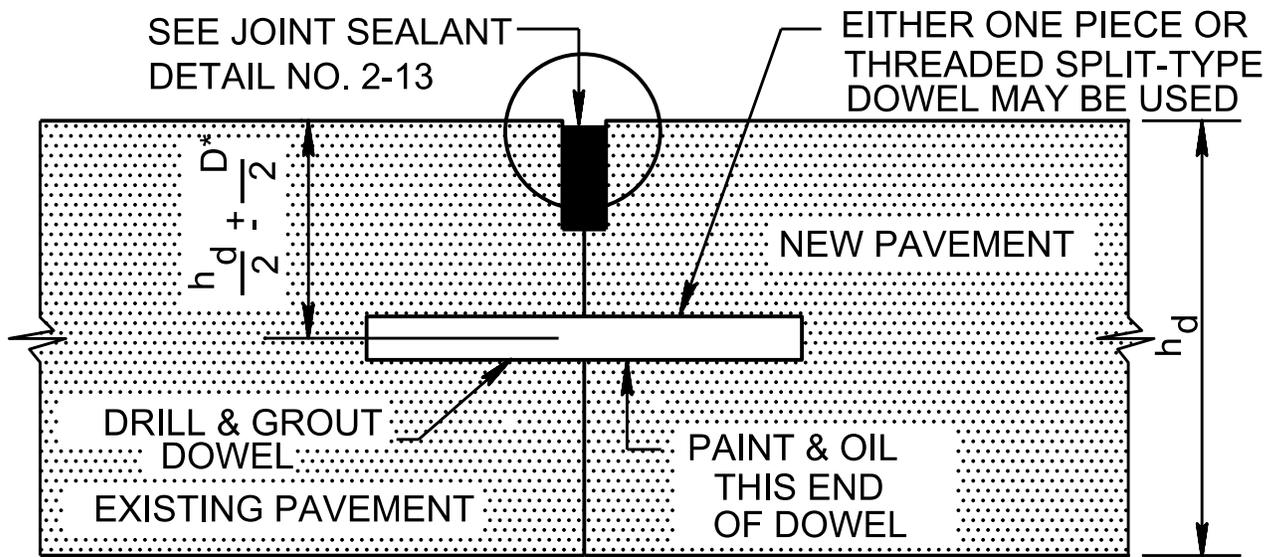

D^* DENOTES DOWEL DIAMETER
 h_d DEPTH OF THINNEST PAVEMENT

(B) THICKENED EDGE *

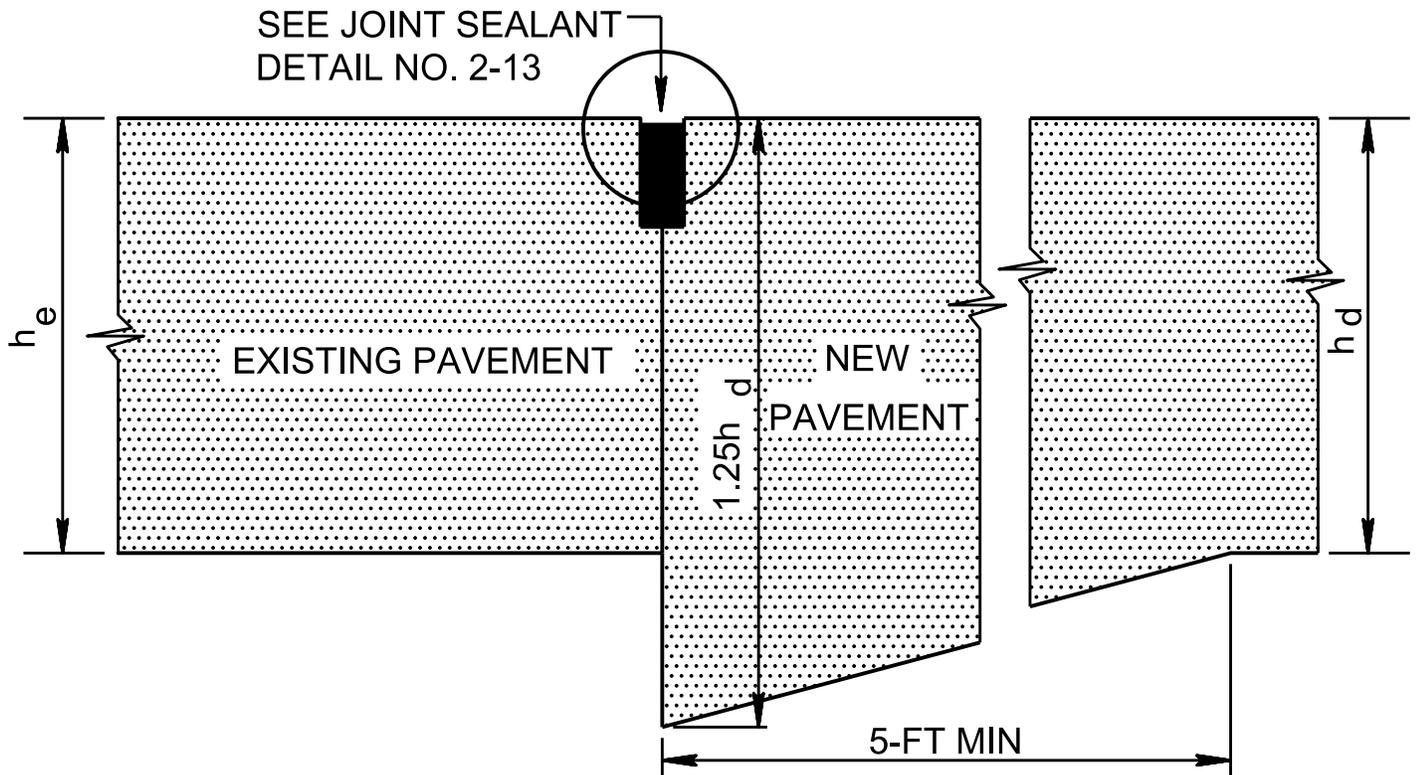

* NOTE : THIS TYPE JOINT SHOULD BE USED ONLY WHEN EXISTING PAVEMENT IS TO BE REPLACED IN A SHORT PERIOD OF TIME, SINCE WITHOUT LOAD TRANSFER IT WILL DETERIORATE QUICKLY!

REFERENCE: TM 5-825-3/AFM 88-6, CHAPTER 3,
RIGID PAVEMENTS FOR AIRFIELDS